


# Structure #59 (ELJ Type 1)

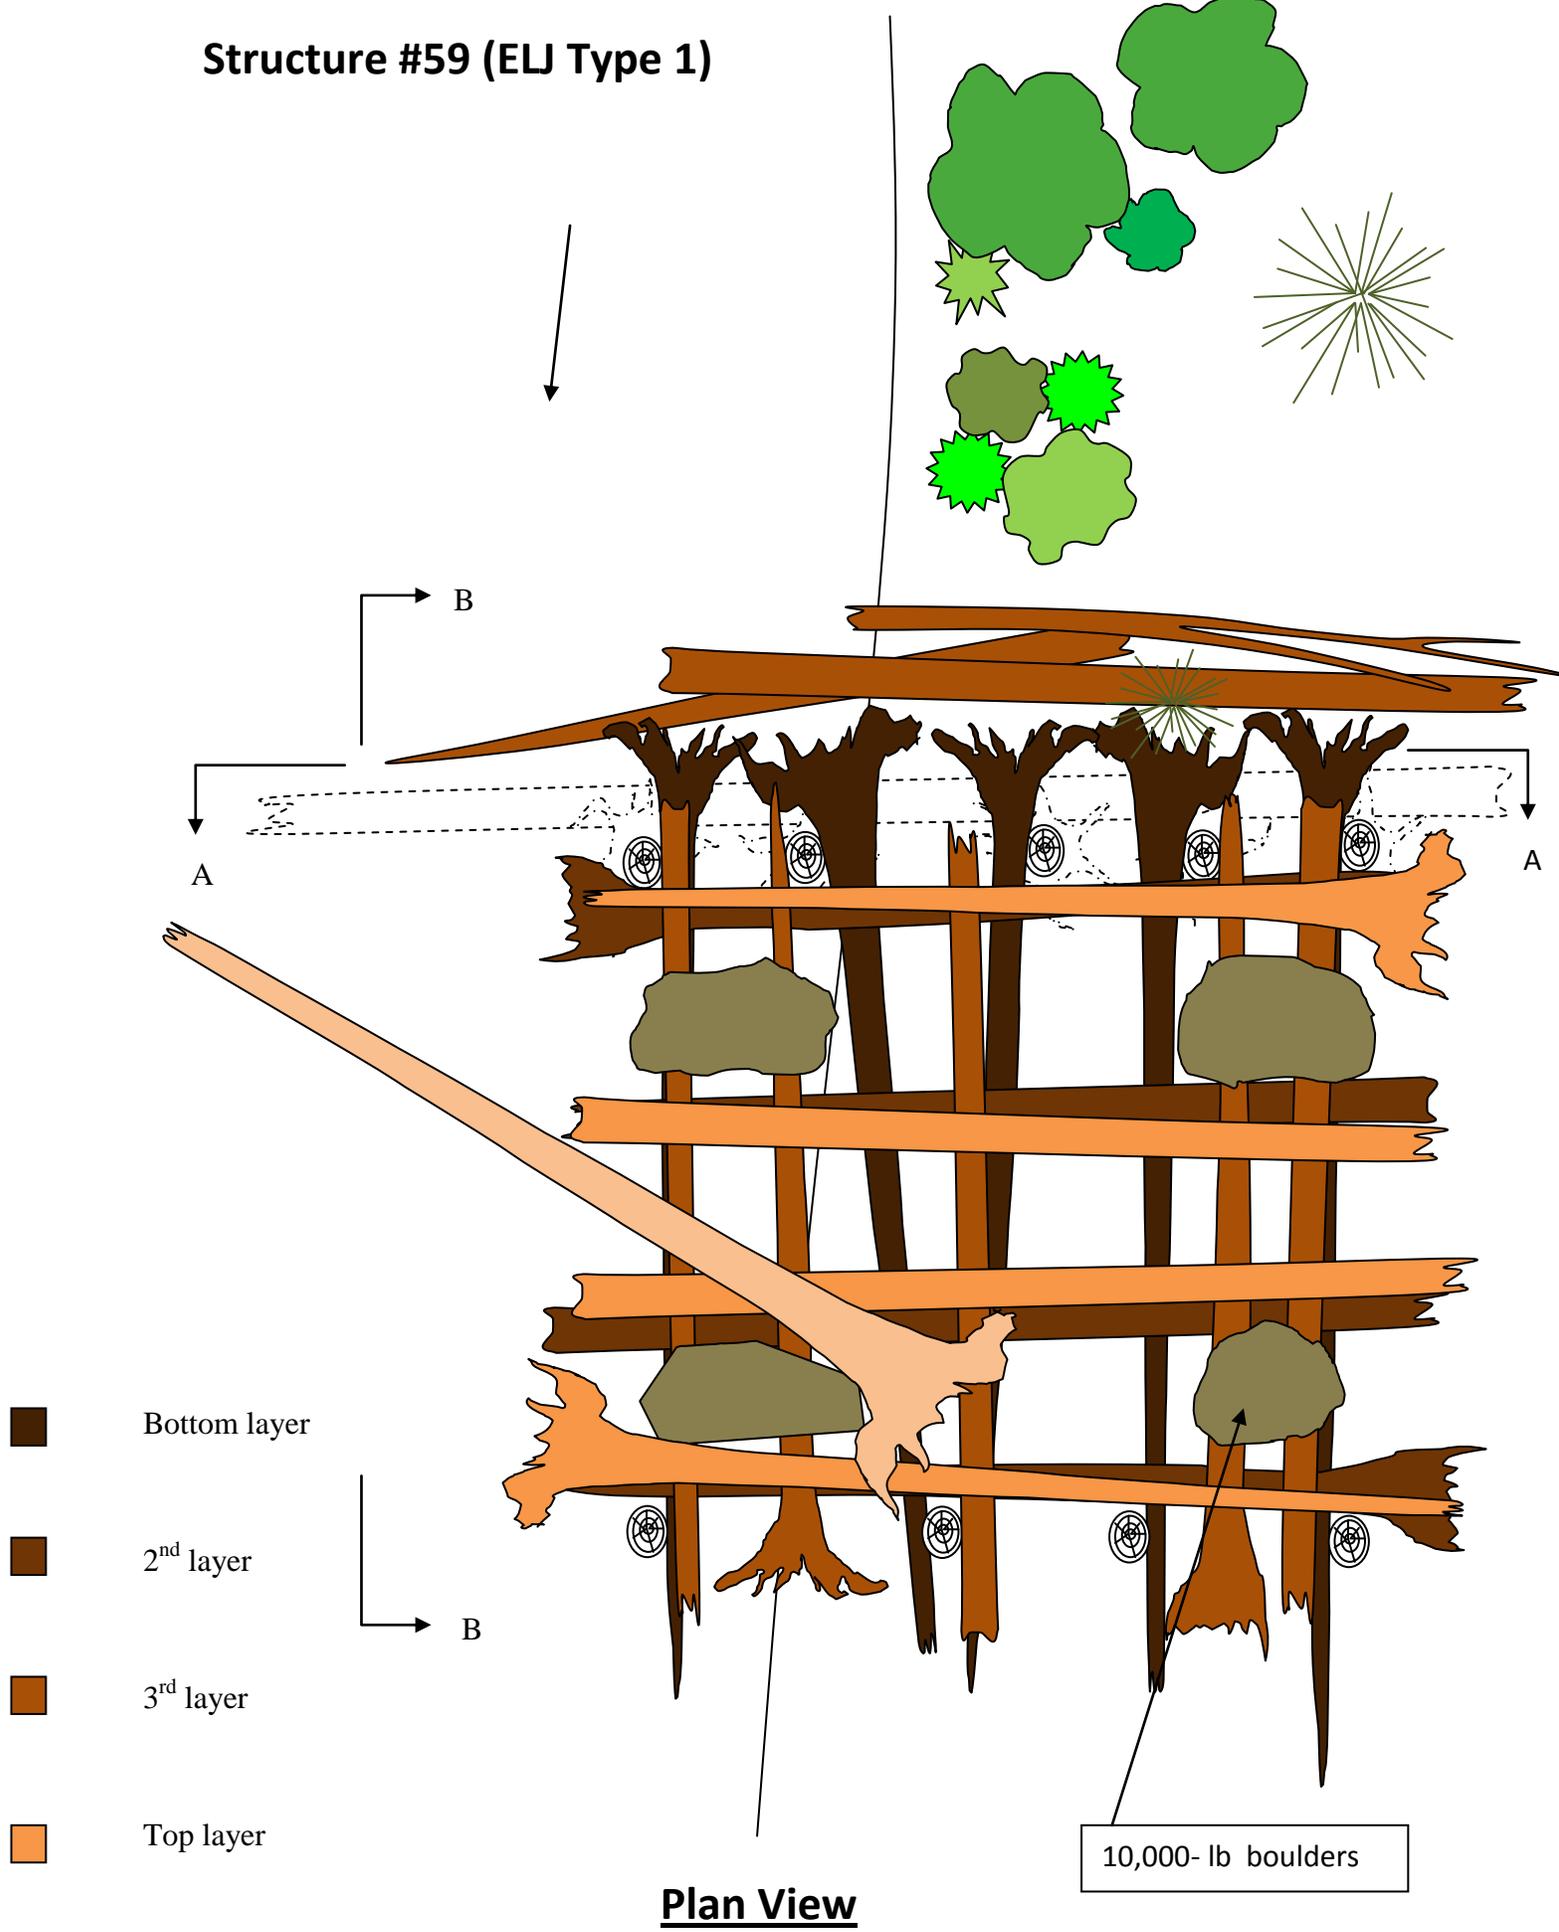

Bottom layer

2<sup>nd</sup> layer

3<sup>rd</sup> layer


Top layer

10,000- lb boulders

Plan View

# Structure #59 (ELJ Type 1)


Backfill interior of logjam with cobble/gravel/soil. Plug gaps with logs and green slash around the interior front and sides before placing backfill

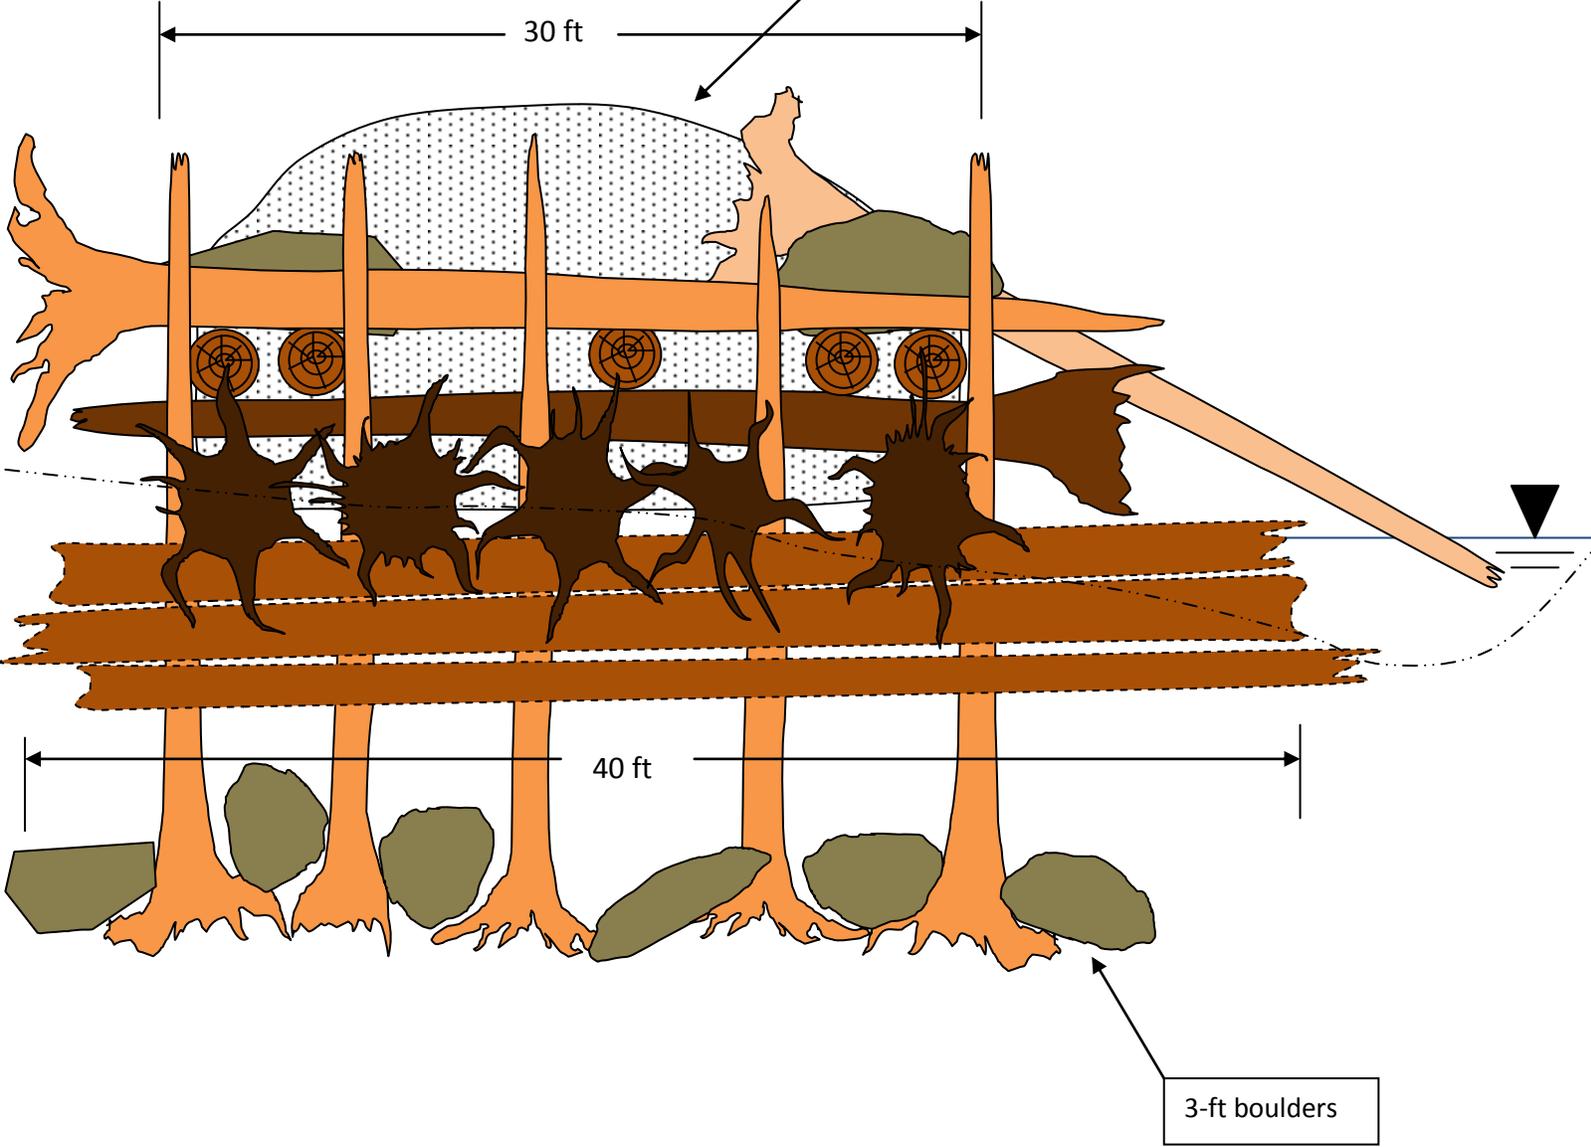

**Section A-A**

# Structure #59 (ELJ Type 1)

Backfill interior of logjam with cobble/gravel/soil. Plug gaps with logs and green slash around the interior front and sides before placing backfill.

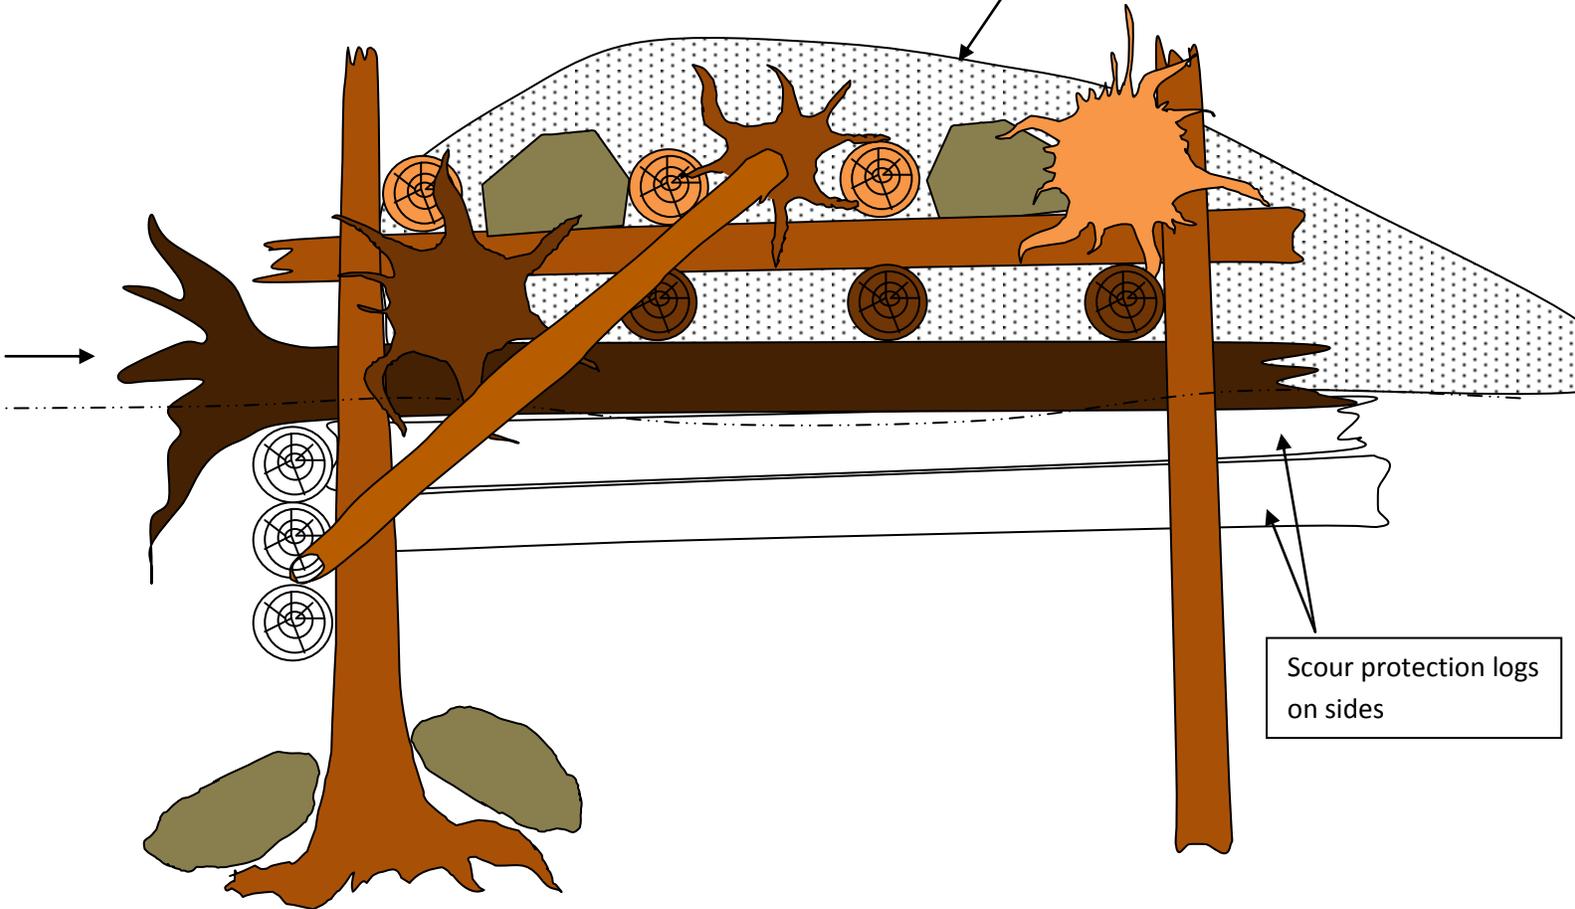

Scour protection logs on sides

**Section B-B**

